

DIST	COUNTY	ROUTE	POST MILES TOTAL PROJECT	SHEET No.	TOTAL SHEETS
X	X	X	X	X	X

REGISTERED CIVIL ENGINEER

DATE

X

PLANS APPROVAL DATE

REGISTERED PROFESSIONAL ENGINEER


No. X

Exp. X


CIVIL

STATE OF CALIFORNIA


The State of California or its officers or agents shall not be responsible for the accuracy or completeness of electronic copies of this plan sheet.

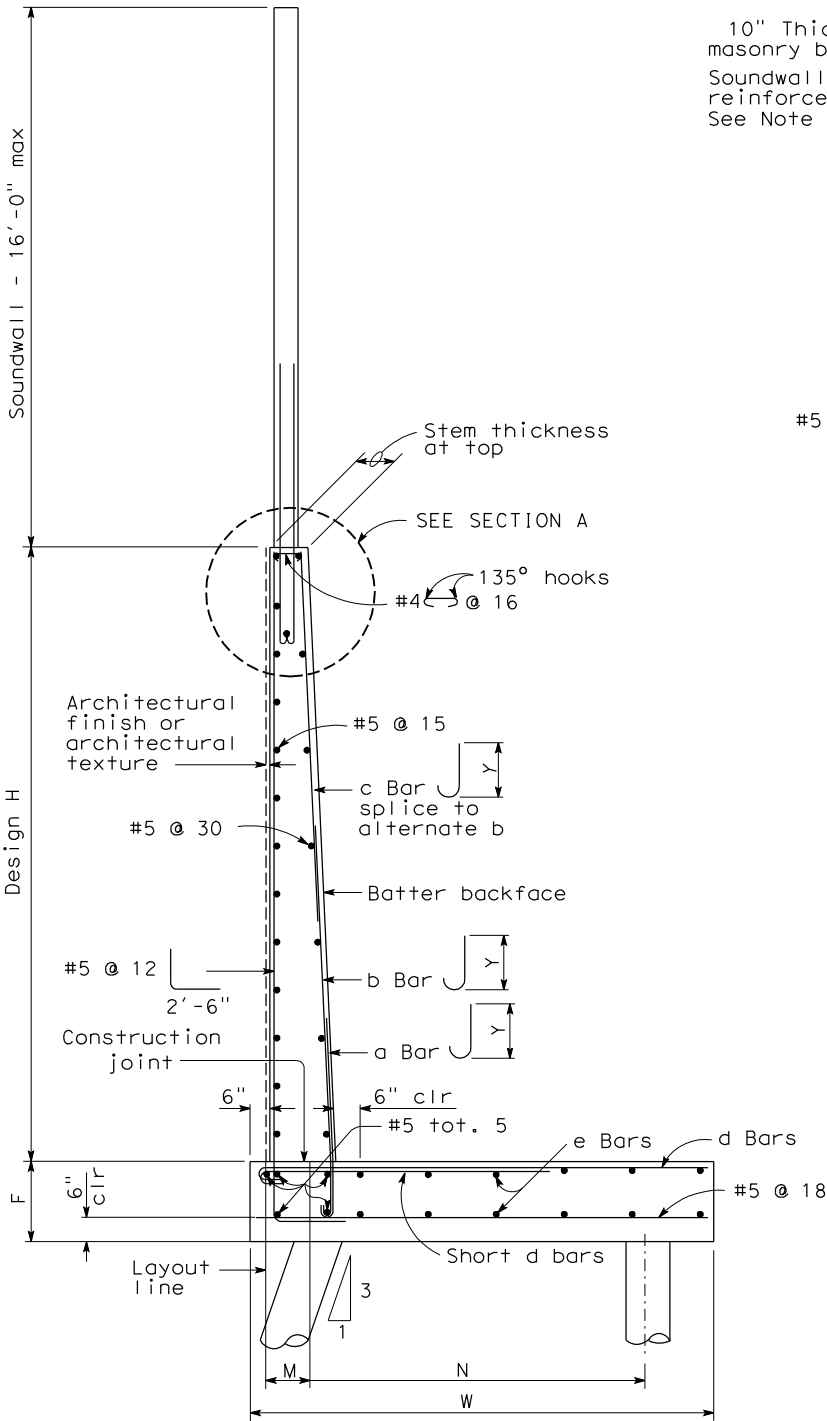

45T PILE FOOTING SECTION  
NO SCALE

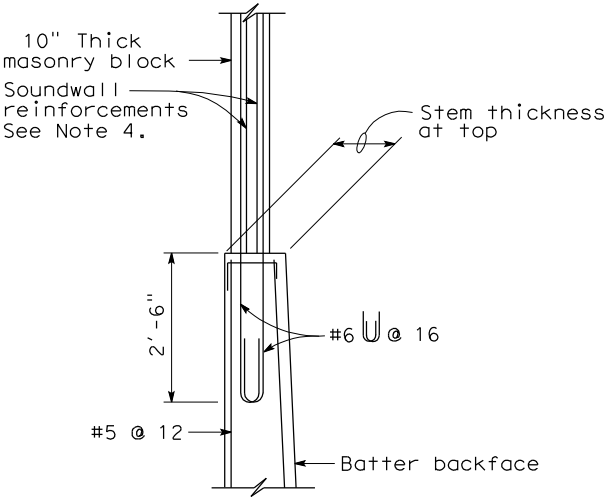


SECTION A  
NO SCALE

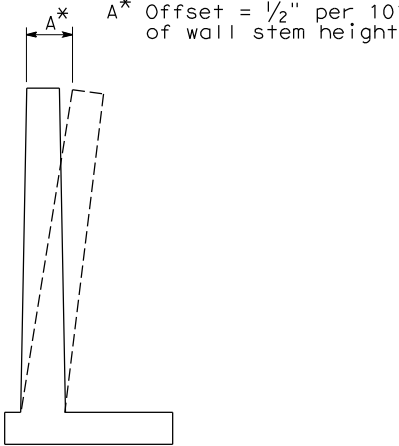

WALL OFFSET  
NO SCALE


Values for offsetting forms to be determined by the engineer

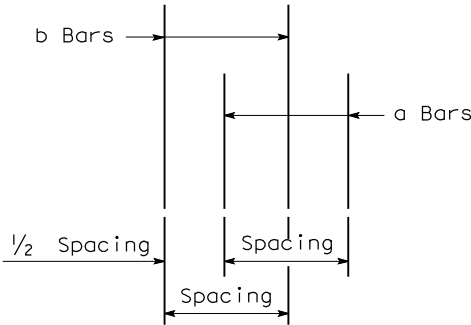


DETAIL A  
NO SCALE

GENERAL NOTES


- For soundwall and retaining wall architectural finish or texture, see details elsewhere in project plans.
- For details not shown and drainage notes, see
- Footing cover, 1'-6" minimum (B3-8)
- For soundwall reinforcements see "Soundwall Masonry Block" Sheets in Standard Plans.

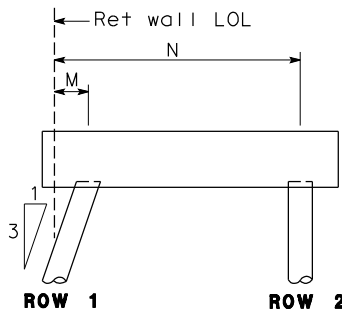


CONFIGURATION 1

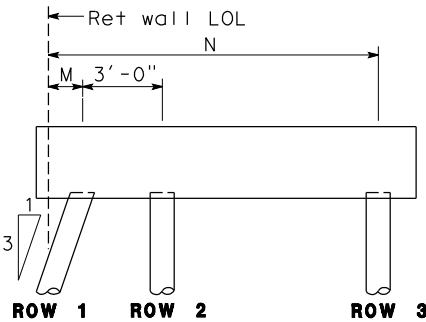

CONFIGURATION 2

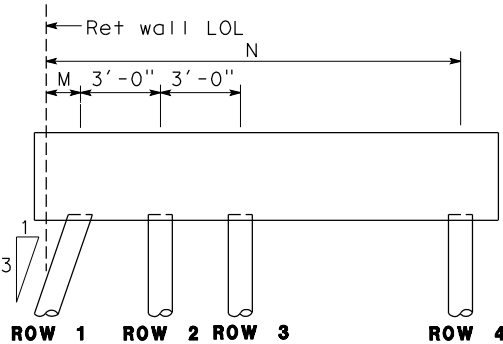

CONFIGURATION 3

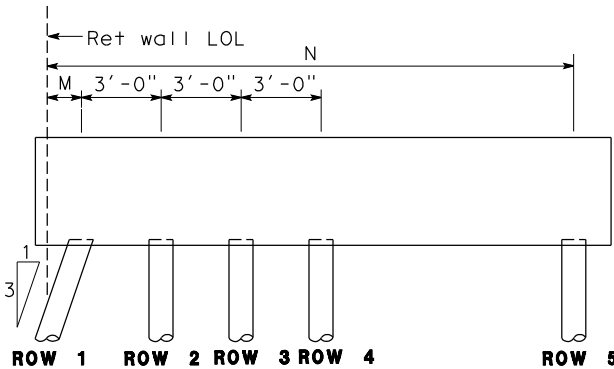

CONFIGURATION 4